




LEGEND

- DRAINAGE PLANTING
- TURF
- REVEGETATION
- FEATURE POS PAVING
- RED CONCRETE
- SHELTER
- CONCRETE FOOTPATH
- CRUSHED LATERITE FOOTPATH
- ROAD
- RED ASPHALT ROAD
- VERGE
- LOT
- STREET TREE
- EXISTING TREE
- NATURE PLAY

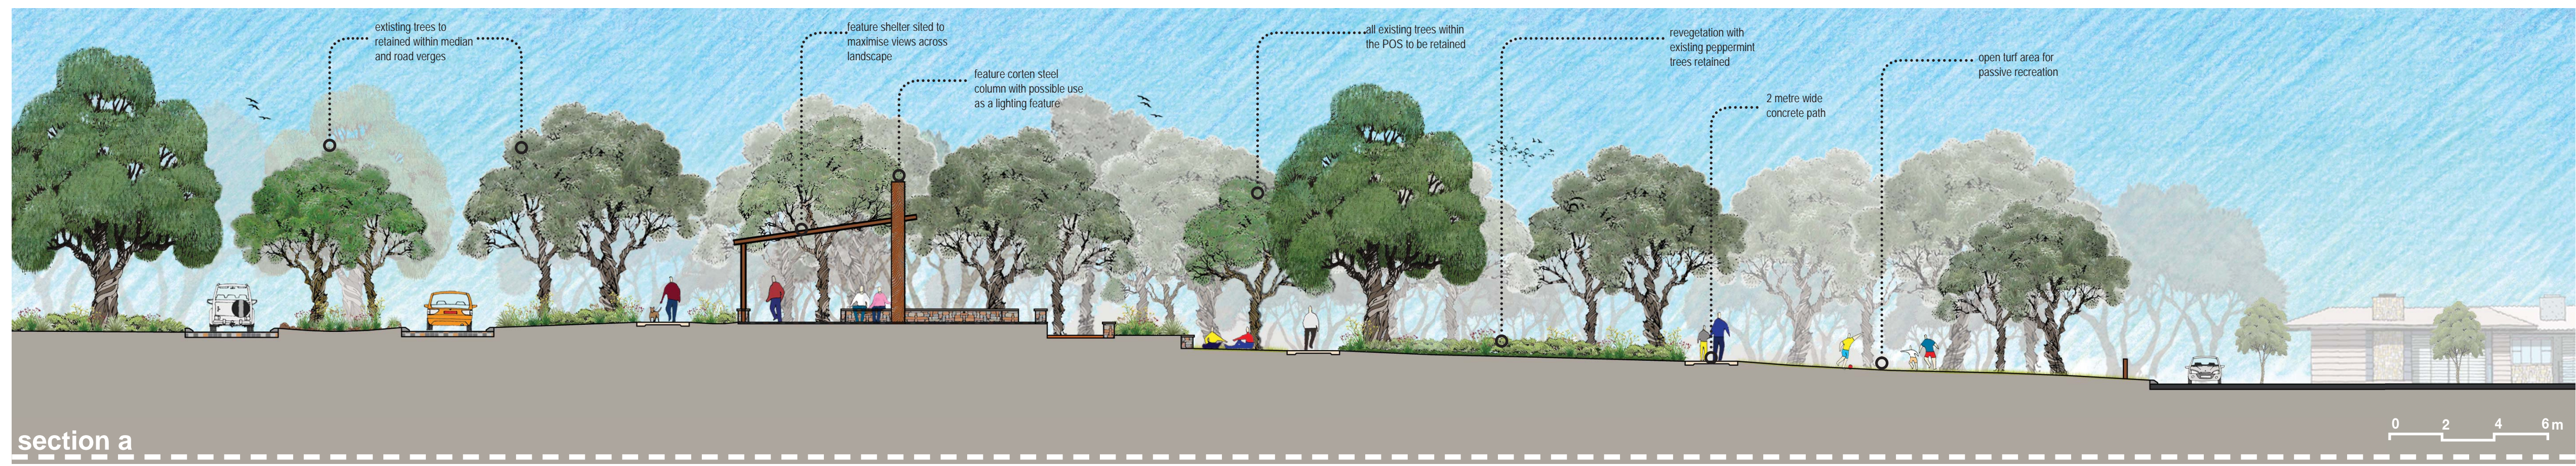

dwg • dhw-04-00
 date • october 2014
 rev • a
 scale • 1:250 @ A1
 © THIS DRAWING CAN NOT BE PUBLISHED OR DISPLAYED WITHOUT THE WRITTEN PERMISSION OF THE CLIENT & AUTHOR AND IS ISSUED FOR INFORMATION PURPOSES ONLY AND MAY ALTER WITHOUT NOTIFICATION.