

UNLODGED VERSION

UNLODGED VERSION


FOR HEADING SEE SHEET 1

FOR INTERESTS AND NOTIFICATIONS SEE SHEET 4

UNLODGED VERSION

PRELIMINARY ONLY
UNLODGED VERSION
SUBJECT TO
LANDGATE AUDIT

This version is
- Current as at 22/10/2015
- Subject to change without notice
- Not intended for design use,
a LANDGATE APPROVED copy
should be obtained for such purposes.

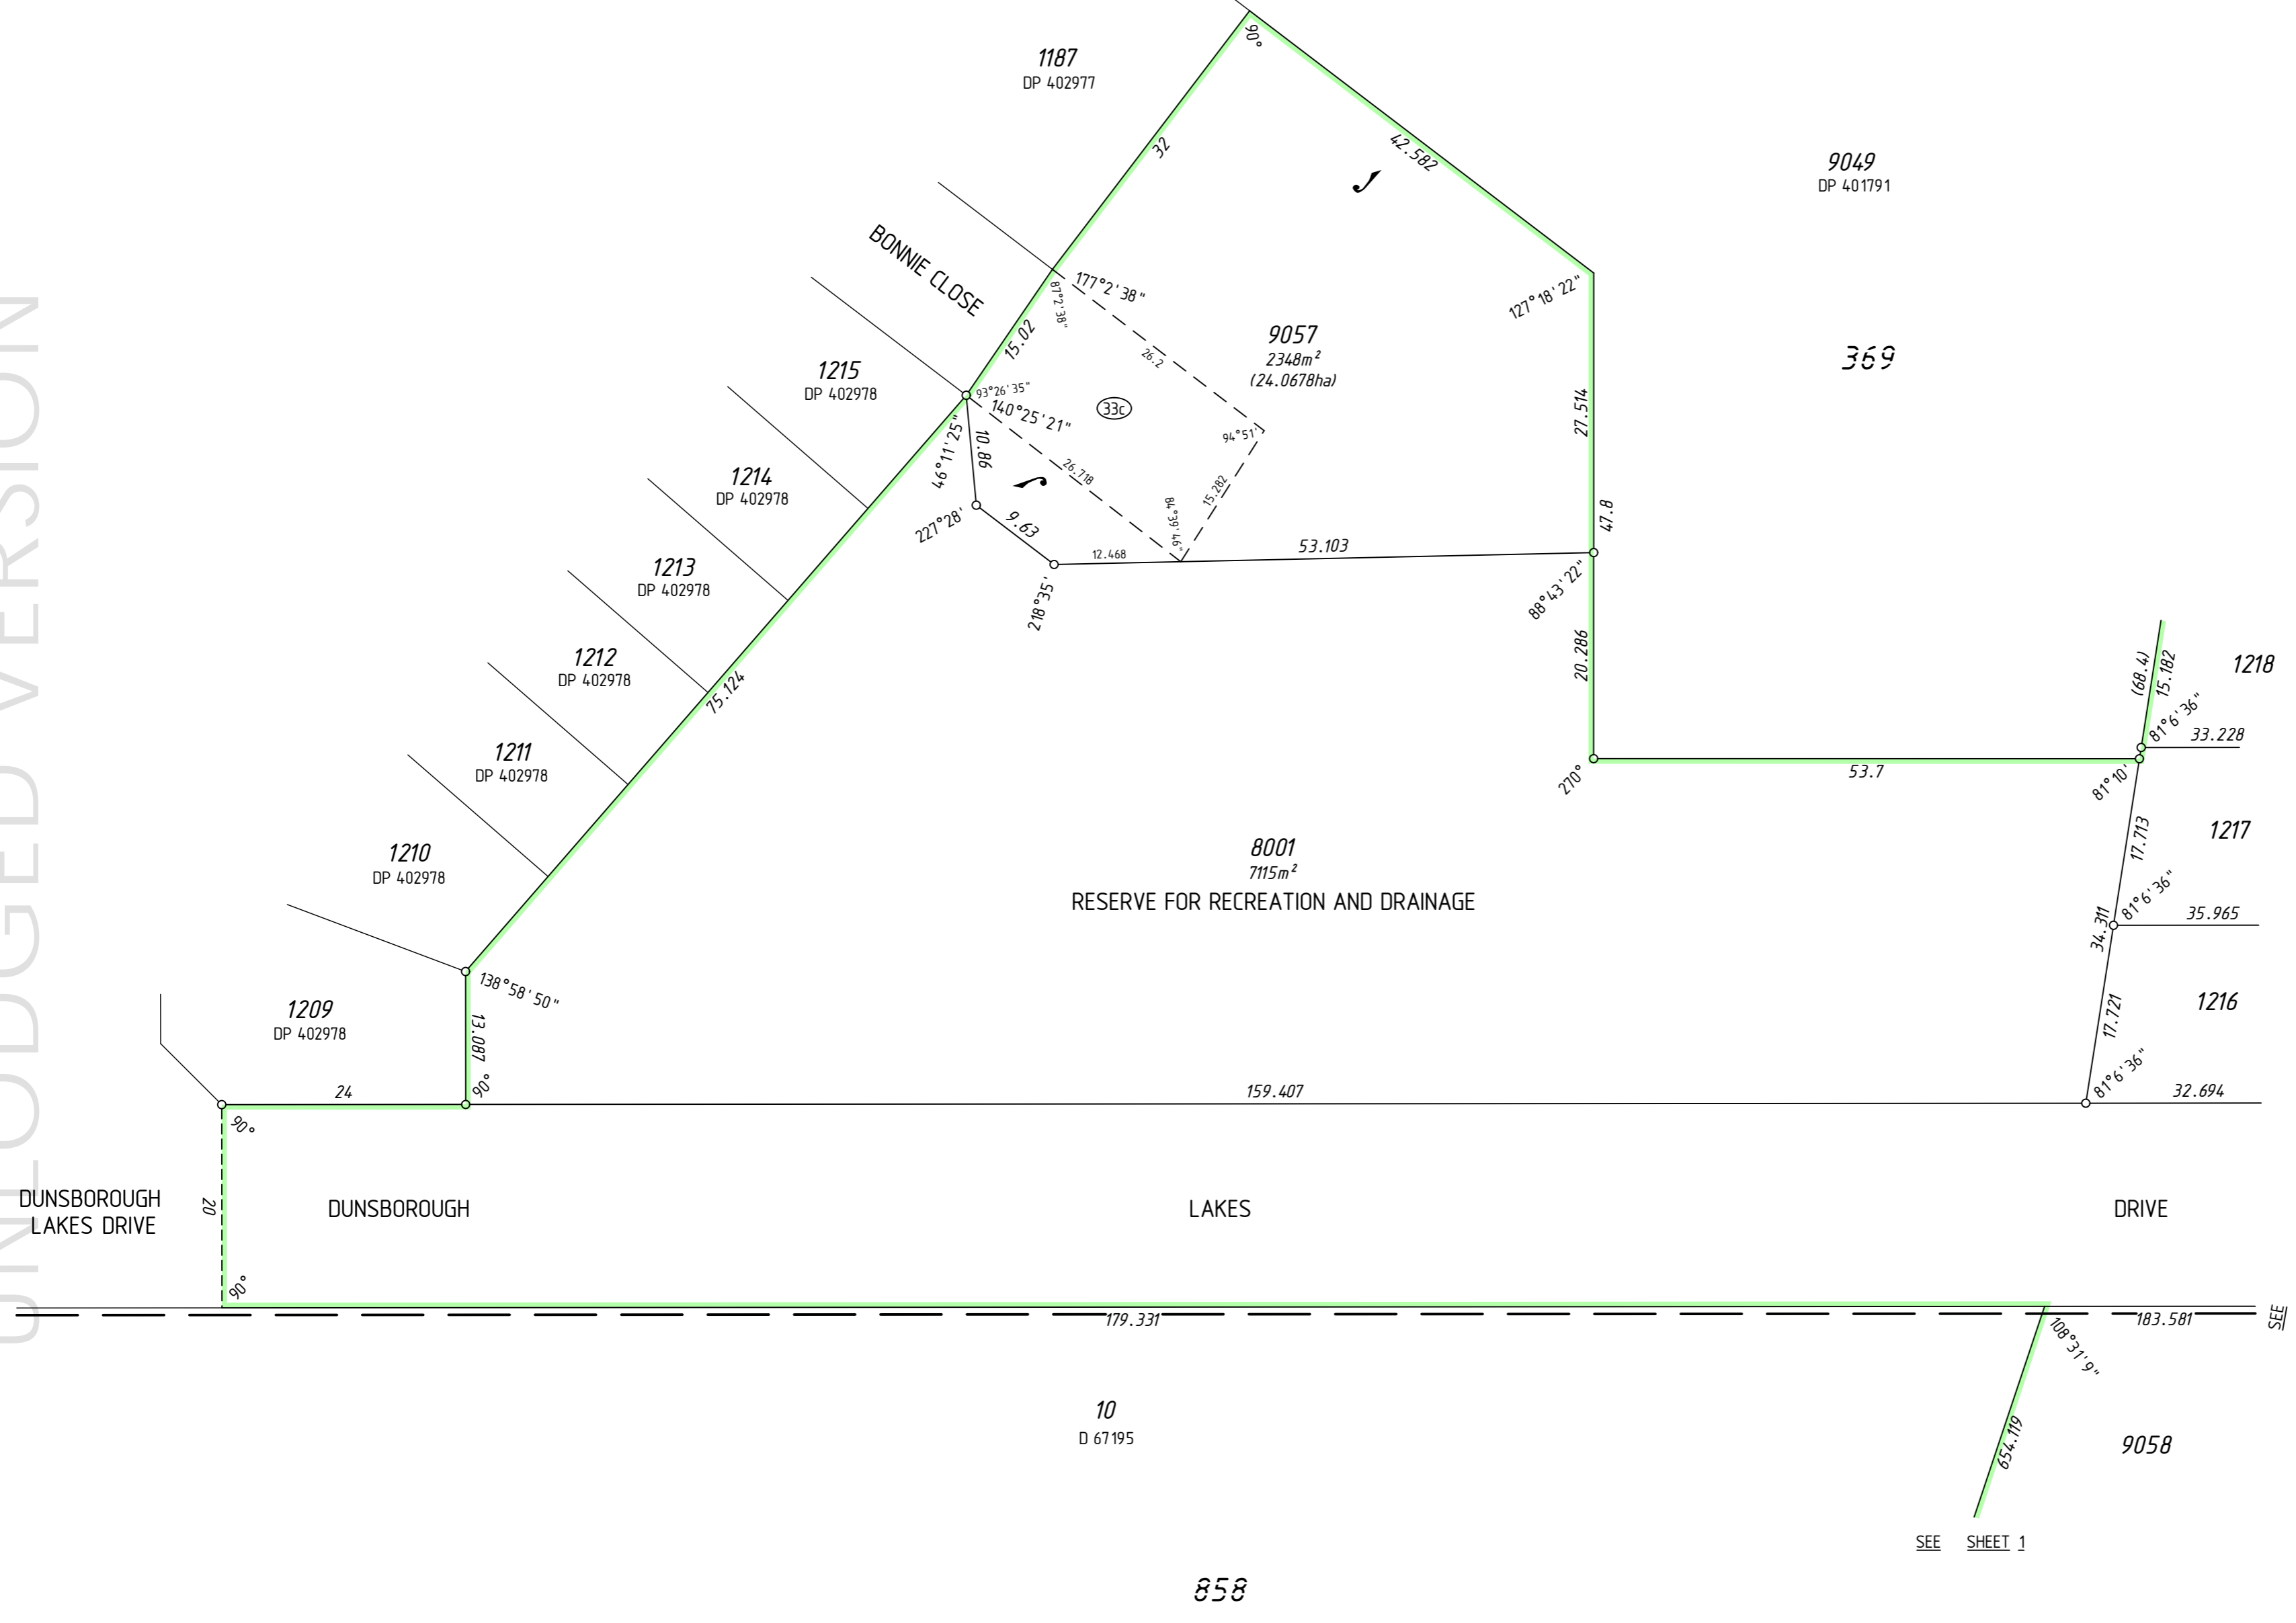

SHEET 2

SURVEY CARRIED OUT UNDER REG 26A
SPECIAL SURVEY AREA GUIDELINES
SEE SURVEY SHEETS FOR SURVEY INFORMATION

USE ONLY THE SURVEY SHEET/S WHEN DETERMINING
THE TRUE FINAL POSITION AND TYPE OF ALL SURVEY
MARKS PLACED PERTAINING TO THIS PLAN.


MNG Ref : 98313dp-067c - Stage 16 - DP4-06062.CSD

LICENSED SURVEYOR _____ DATE _____

DEPOSITED PLAN
406062
SHEET 03 OF 04 SHEETS
VERSION 1

DRAFT
ALL AREAS AND DIMENSIONS
ARE SUBJECT TO FINAL SURVEY
AND WAPC APPROVAL

UNLODGED VERSION
HELD BY LANDGATE IN DIGITAL FORMAT ONLY

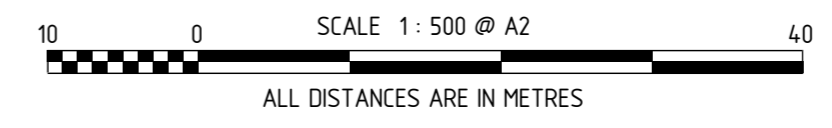

FOR HEADING SEE SHEET 1



UNLODGED VERSION

**PRELIMINARY ONLY
UNLODGED VERSION
SUBJECT TO
LANDGATE AUDIT**

This version is
- Current as at 22/10/2015
- Subject to change without notice
- Not intended for design use,
a LANDGATE APPROVED copy
should be obtained for such purposes.

INTERESTS AND NOTIFICATIONS

SUBJECT	PURPOSE	STATUTORY REFERENCE	ORIGIN	LAND BURDENED	BENEFIT TO	COMMENTS
33a 1	EASEMENT (Drainage)	SEC 167 OF THE P. & D. ACT REG 33 (a)	DP 401791	LOT 9057	CITY OF BUSSELTON	
33c	EASEMENT (Electricity Supply)	SEC 167 OF THE P. & D. ACT REG 33 (c)	DP 402977	LOT 9057	ELECTRICITY NETWORKS CORPORATION	
33c 1	EASEMENT (Electricity Supply)	SEC 167 OF THE P. & D. ACT REG 33 (c)	DP 404176	LOT 9057	ELECTRICITY NETWORKS CORPORATION	
33a	EASEMENT (Drainage)	SEC 167 OF THE P. & D. ACT REG 33 (a)	THIS PLAN	LOTS 1227-1230, 1232, 1238 AND 9057	CITY OF BUSSELTON	
33b	EASEMENT (Water Supply)	SEC 167 OF THE P. & D. ACT REG 33 (b)	THIS PLAN	LOT 9057	WATER CORPORATION	
33b 1, 33b 2	EASEMENT (Sewerage)	SEC 167 OF THE P. & D. ACT REG 33 (b)	THIS PLAN	LOT 9057	WATER CORPORATION	
33c 2	EASEMENT (Electricity Supply)	SEC 167 OF THE P. & D. ACT REG 33 (c)	THIS PLAN	LOT 9057	ELECTRICITY NETWORKS CORPORATION	
R	RIGHT OF CARRIAGEWAY	SEC 136C OF THE TLA	THIS PLAN	LOT 1220	LOT 1221	
A B	RESTRICTIVE COVENANT	SEC 136D OF THE TLA	THIS PLAN & DOC	ALL LOTS EXCEPT 8001, 9057 AND 9058	ALL LOTS EXCEPT 8001, 9057 AND 9058	
C D	COVENANT	SEC 150 OF THE P. & D. ACT	THIS PLAN	LOT 1237	CITY OF BUSSELTON	
C D	COVENANT	SEC 150 OF THE P. & D. ACT	THIS PLAN	LOT 1266	CITY OF BUSSELTON	
LOT 8001	RESERVE FOR RECREATION AND DRAINAGE	VESTS IN THE CROWN UNDER SEC 152 OF THE P & D ACT	THIS PLAN			
	NOTIFICATION	SEC 70A OF THE TLA	DOC	ALL LOTS EXCEPT 8001, 9057 AND 9058		GEOTECHNICAL SOIL RATING
	NOTIFICATION	SEC 165 OF THE P & D ACT	DOC	ALL LOTS EXCEPT 8001, 9057 AND 9058		MOSQUITO BREEDING AREA

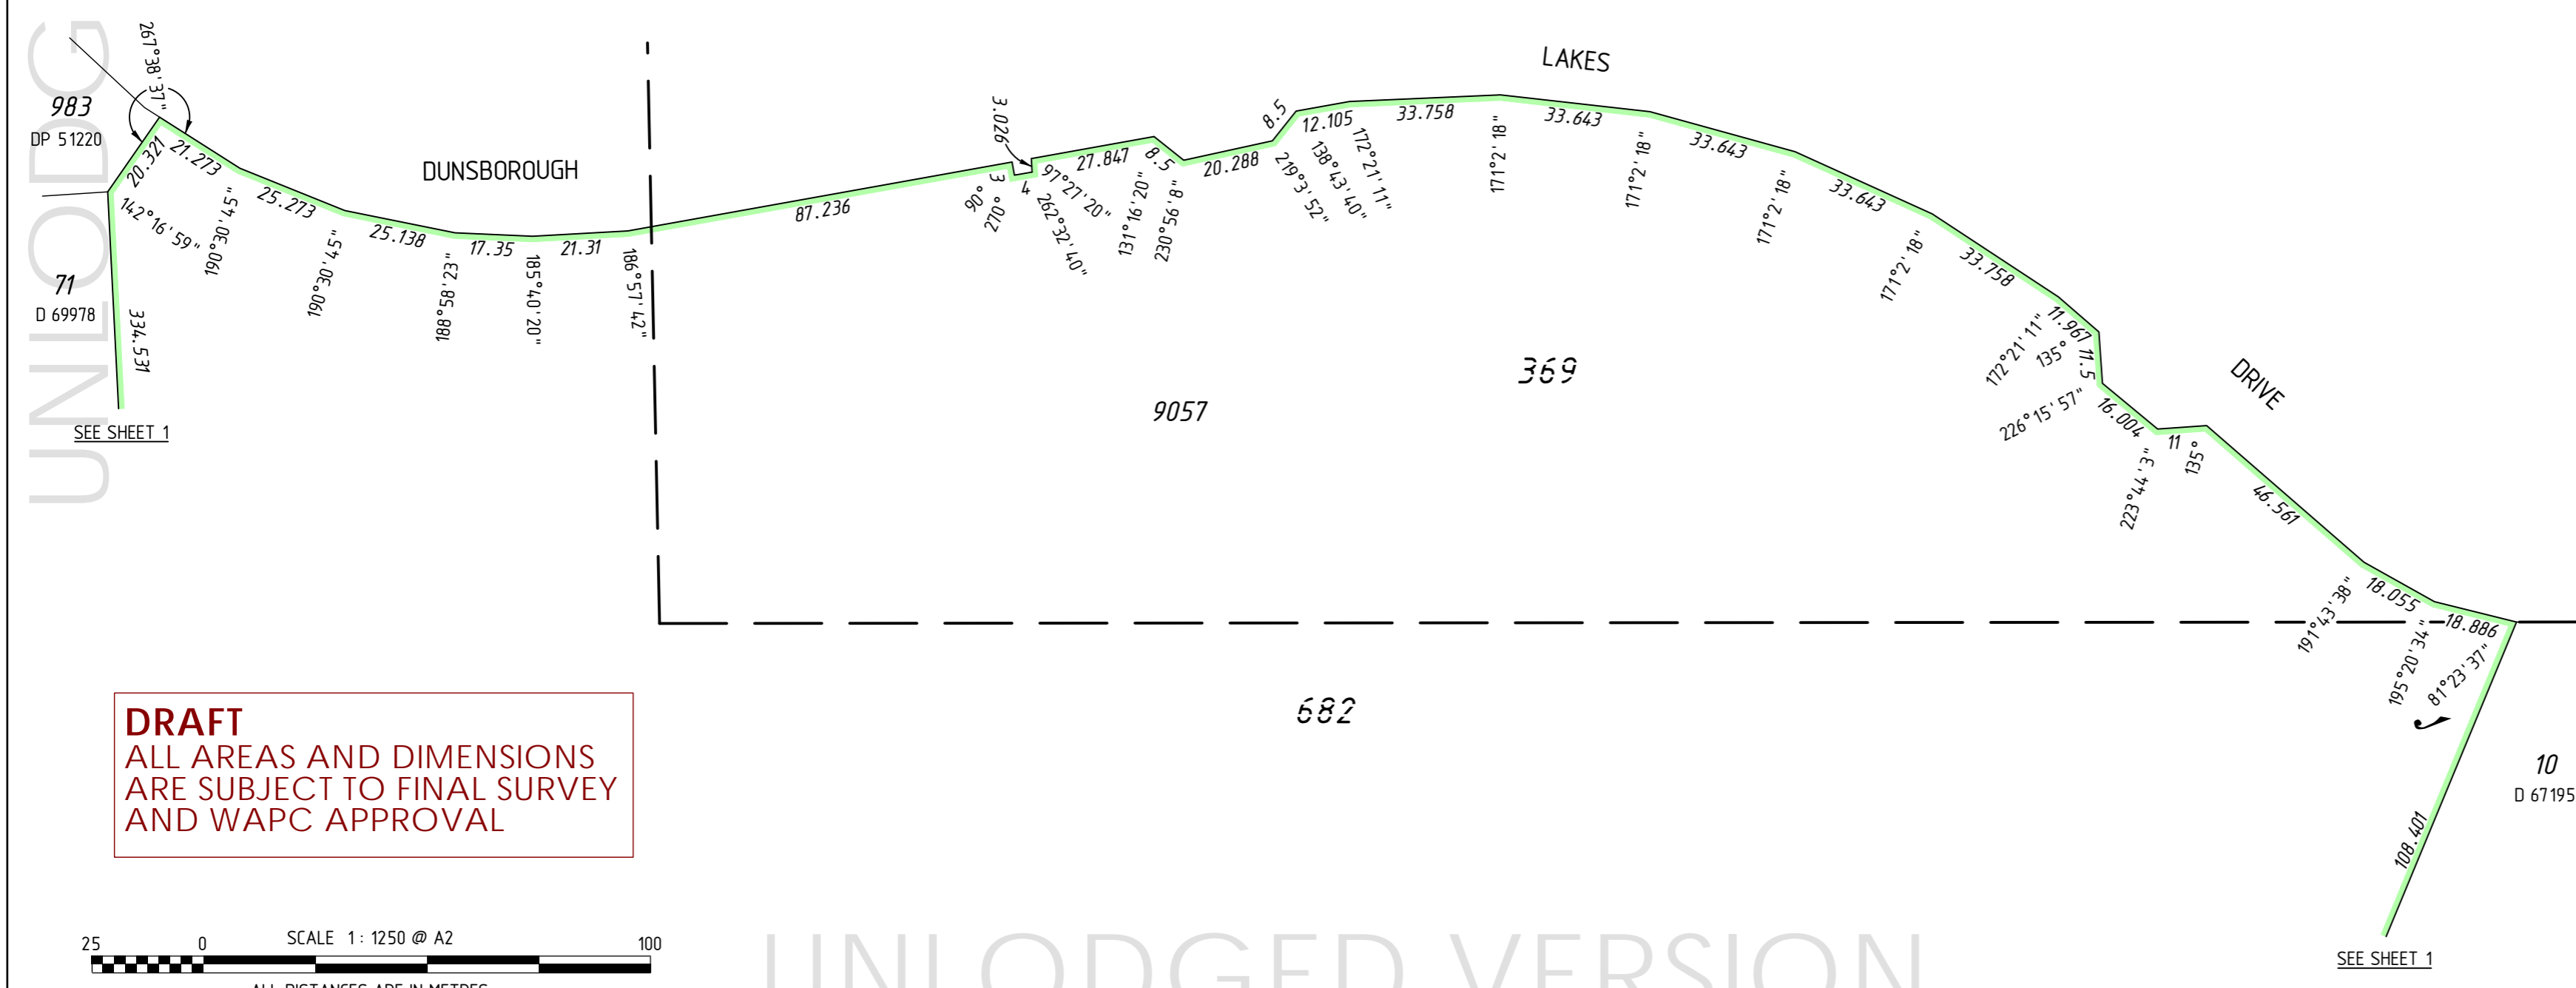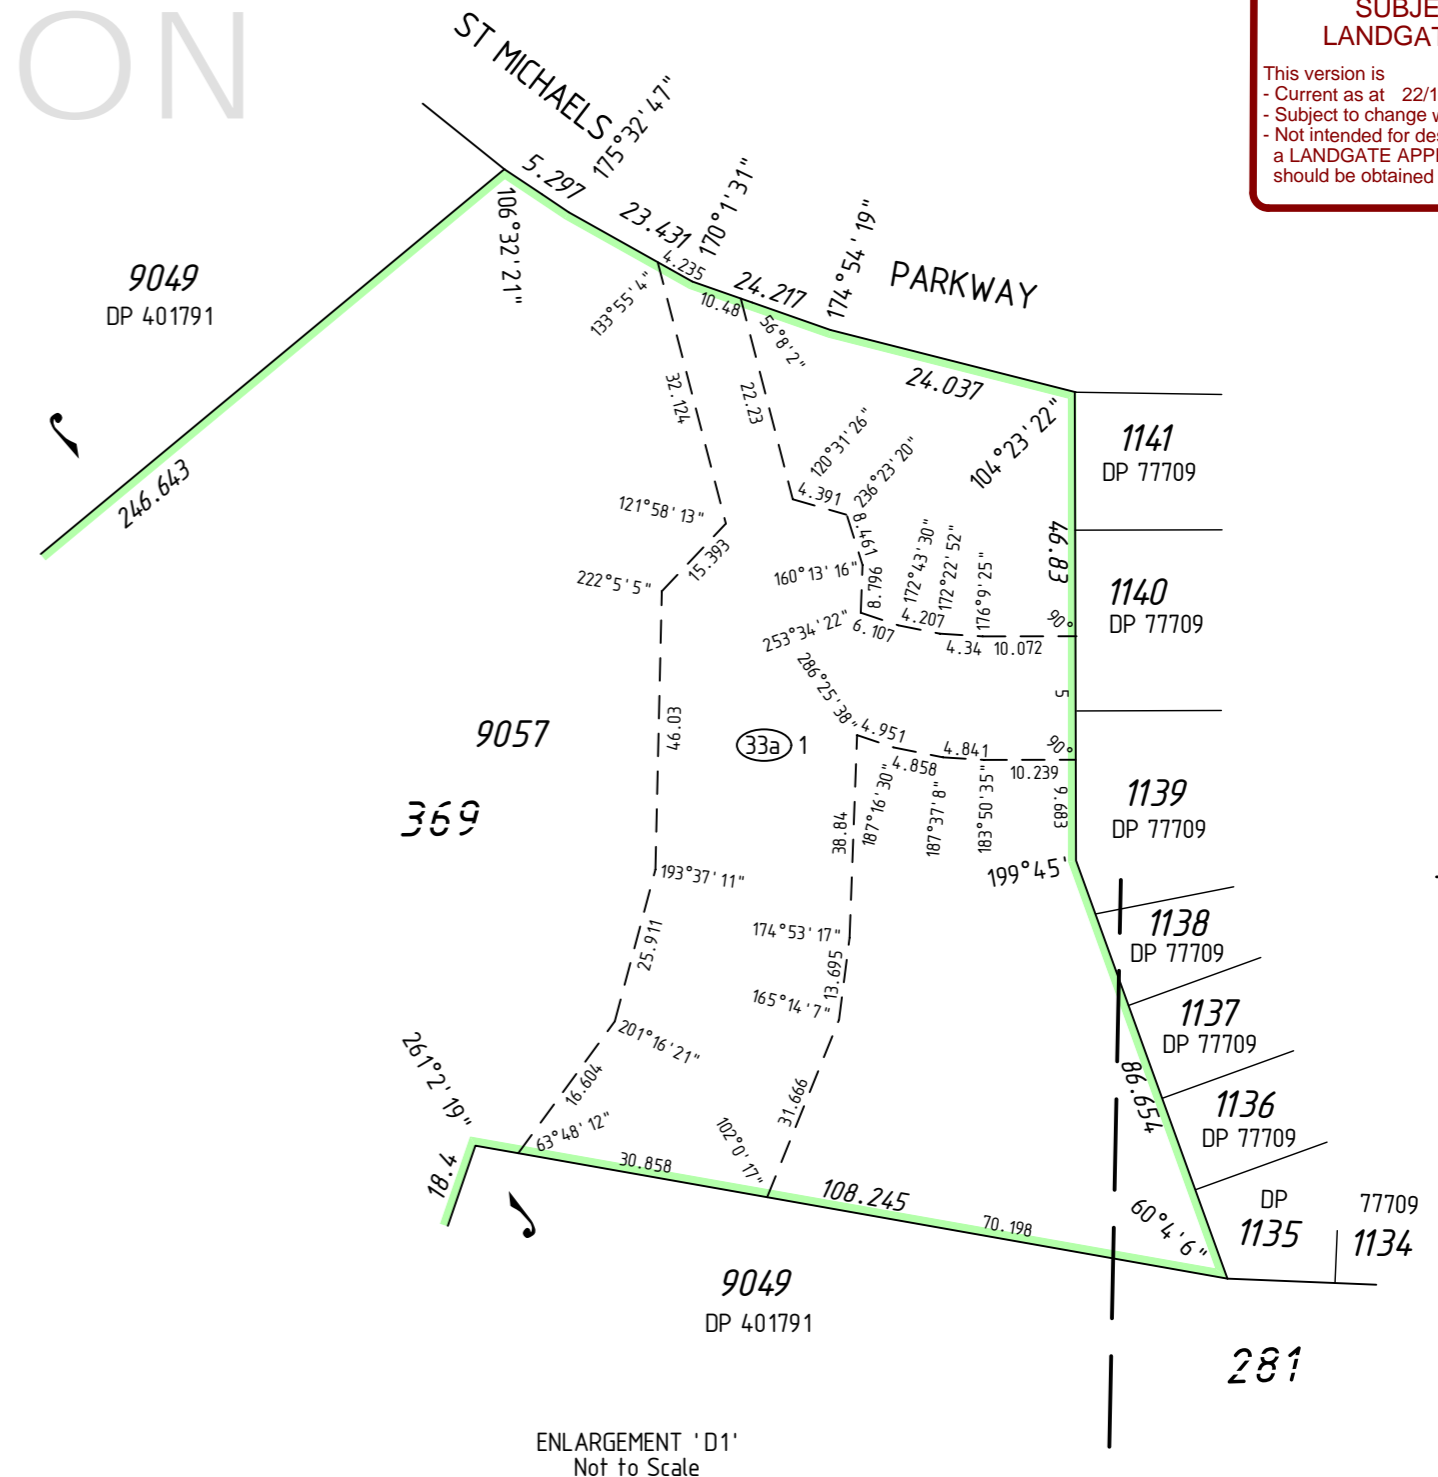

SURVEY CARRIED OUT UNDER REG 26A
SPECIAL SURVEY AREA GUIDELINES
SEE SURVEY SHEETS FOR SURVEY INFORMATION

USE ONLY THE SURVEY SHEET/S WHEN DETERMINING
THE TRUE FINAL POSITION AND TYPE OF ALL SURVEY
MARKS PLACED PERTAINING TO THIS PLAN.

MNG.

MNG Ref : 98313dp-067c - Stage 16 - DP406062.CSD


LICENSED SURVEYOR DATE

GOVERNMENT OF WESTERN AUSTRALIA

Landgate

DEPOSITED PLAN
406062
SHEET 04 OF 04 SHEETS
VERSION 1

DRAFT
ALL AREAS AND DIMENSIONS
ARE SUBJECT TO FINAL SURVEY
AND WAPC APPROVAL

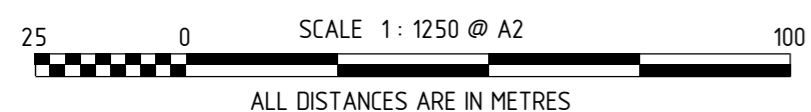

UNLODGED VERSION
HELD BY LANDGATE IN DIGITAL FORMAT ONLY

UNLODGED VERSION

UNLODGED VERSION

FOR HEADING SEE SHEET 1

UNLODGED VERSION

PRELIMINARY ONLY
UNLODGED VERSION
SUBJECT TO
LANDGATE AUDIT

This version is
- Current as at 22/10/2015
- Subject to change without notice
- Not intended for design use,
a LANDGATE APPROVED copy
should be obtained for such purposes.

UNLODGED VERSION

UNLODGED VERSION

THIS SURVEY SHEET WILL BE
REPLACED BY THE SURVEY DATA



MNG Ref: 98313dp-067c



GOVERNMENT OF
WESTERN AUSTRALIA



DEPOSITED PLAN

406062

SURVEY SHEET

UNLODGED VERSION

HELD BY LANDGATE IN DIGITAL FORMAT ONLY