


AMENDMENTS TABLE (PLAN GRAPHIC ONLY)

VERSION	AMENDMENT	AUTHORISED BY	DATE

LIMITED IN DEPTH TO 609.6 METRES

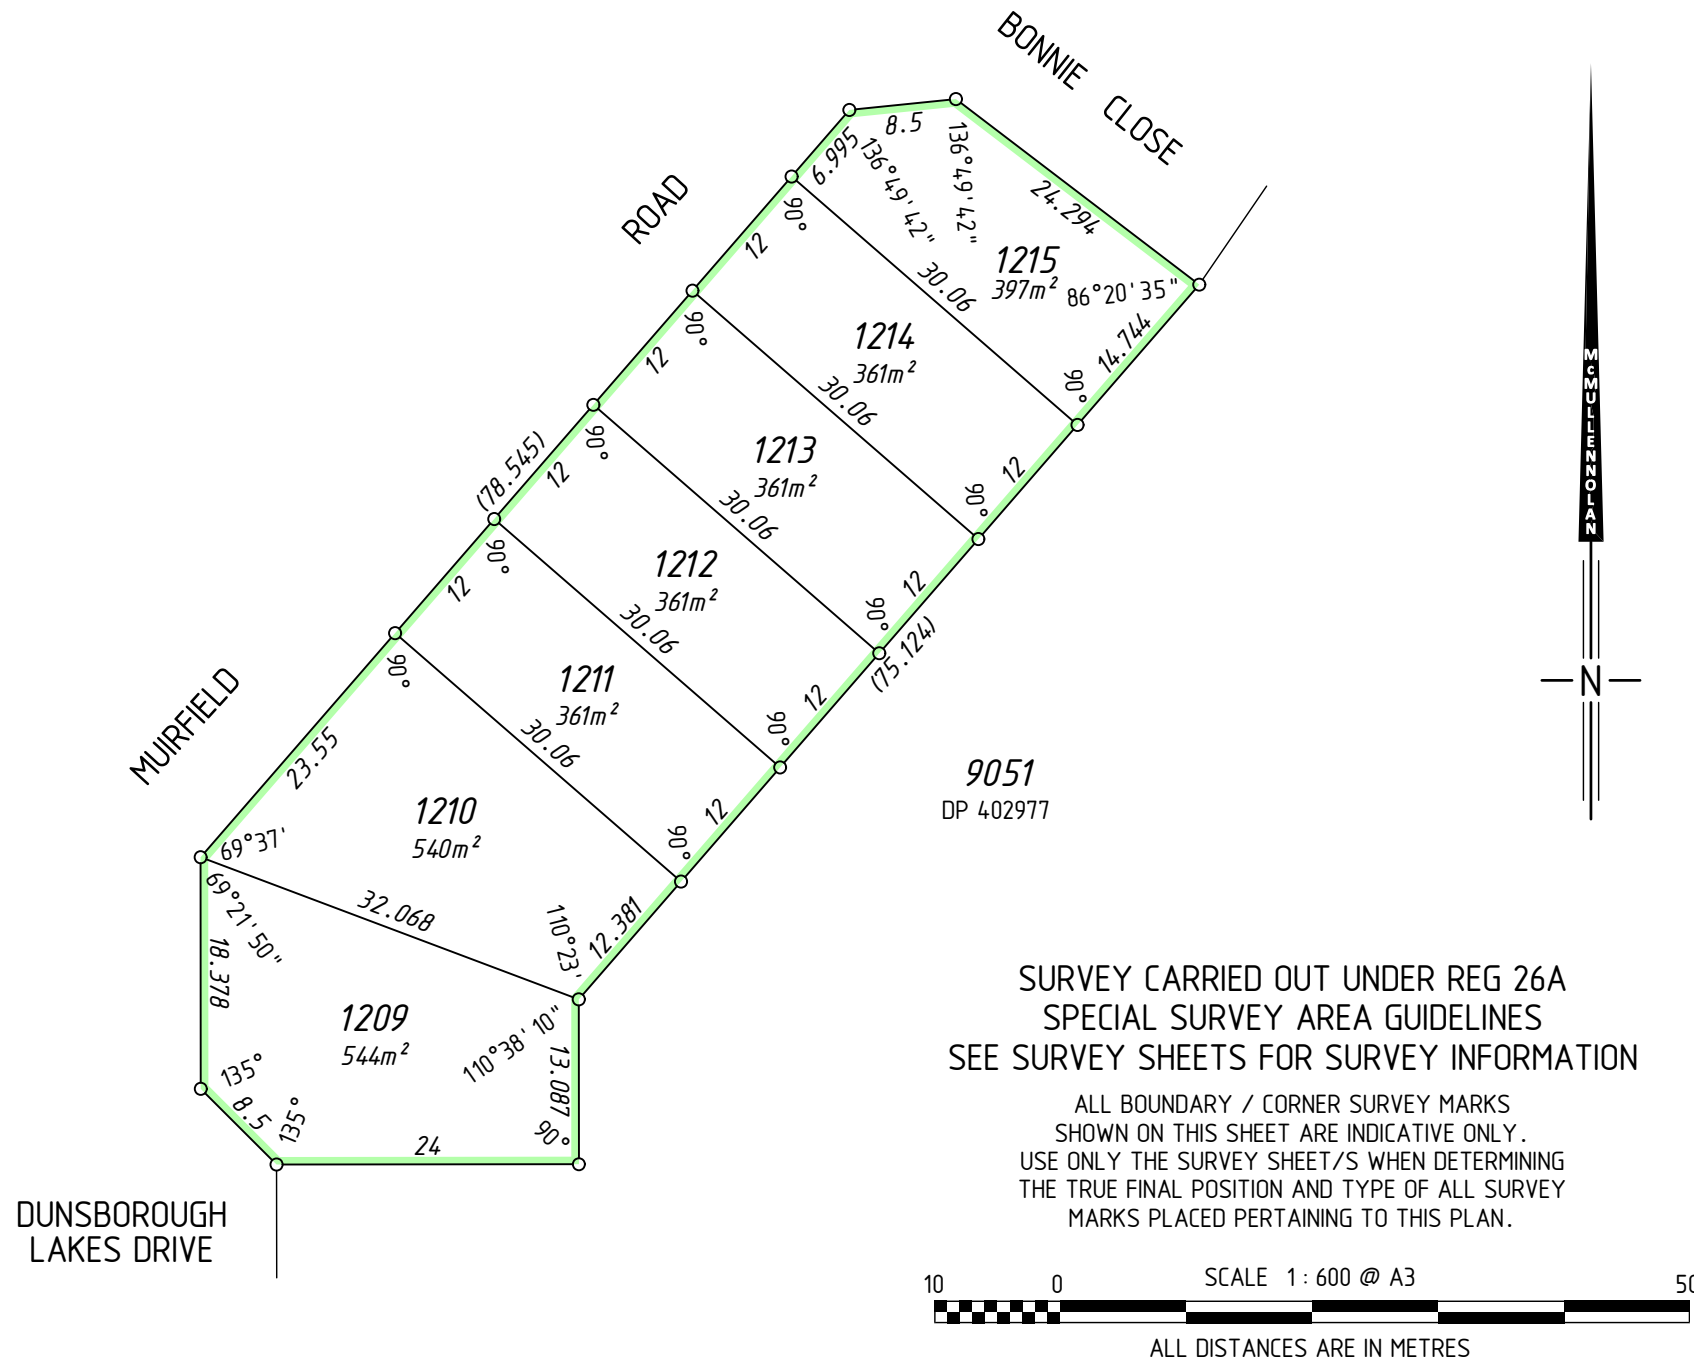




TYPE	FREEHOLD	
PURPOSE	SUBDIVISION	S.S.A. YES
PLAN OF	LOTS 1209-1215 AND RESTRICTIVE COVENANT	
DISTRICT	SUSSEX	D.O.L. FILE No.
TOWNSITE		
LOCALITY	DUNSBOROUGH	
LOCAL AUTHORITY	CITY OF BUSSELTON	
FORMER TENURE	ON	FIELD BOOK
LOT 9521 ON DP 402977 C/T	INDEX SEE SMARTPLAN	9074.1 9074.2
SCALE: 1 : 600 at A3 ALL DISTANCES ARE IN METRES	SURVEYOR'S CERTIFICATE Reg 54 William S GUEST hereby certify that this plan is accurate and is a correct representation of the - (a) *survey, and/or (b) *calculations from measurements recorded in the field records [*delete if inapplicable] undertaken for the purposes of this plan and that it complies with the relevant written law(s) in relation to which it is lodged. <b>FINAL</b> Licensed Surveyor _____ Date _____	
APPROVED BY WESTERN AUSTRALIAN PLANNING COMMISSION FILE 149299 Delegated under Sec 16 P & D Act 2005	DATE _____	
LOGGED	TYPE OF VALIDATION	
DATE	FULL AUDIT	
FEE PAID	LEGAL COMPONENT	
ASSESS No.	DOCKET PLAN	
	CERTIFIED CORRECT	
	I.S.C.	
	F.S.C.	
IN ORDER FOR DEALINGS		
SUBJECT TO _____		
FOR INSPECTOR OF PLANS & SURVEYS/ AUTHORIZED LAND OFFICER _____ DATE _____		
APPROVED REG26A (4)		
INSPECTOR OF PLANS & SURVEYS/ AUTHORIZED LAND OFFICER _____ DATE _____		
 Western Australian Land Information Authority		
DEPOSITED PLAN <h1>402978</h1> SHEET 01 OF 01 SHEETS (PLUS SURVEY SHEET(S)) VERSION 1		

INTERESTS AND NOTIFICATIONS

SUBJECT	PURPOSE	STATUTORY REFERENCE	ORIGIN	LAND BURDENED	BENEFIT TO	COMMENTS
	RESTRICTIVE COVENANT	SEC 136D OF THE TLA	THIS PLAN & DOC	ALL LOTS	ALL LOTS	
	NOTIFICATION	SEC 70A OF THE TLA	DOC	ALL LOTS		GEOTECHNICAL SOIL RATING
	NOTIFICATION	SEC 165 OF THE P & D ACT	DOC	ALL LOTS		MOSQUITO

THIS SURVEY SHEET WILL BE  
REPLACED BY THE SURVEY DATA

SURVEY CARRIED OUT UNDER REG 26A  
SPECIAL SURVEY AREA GUIDELINES

..... Date Licensed Surveyor		 <b>Landgate</b> Western Australian Land Information Authority	
 <b>MARGARET RIVER SURVEY Co.</b> Member of the McMULLENNOLAN GROUP MNG Ref: 98313dp-013b			
SCALE:	at A3	DEPOSITED PLAN	
ALL DISTANCES ARE IN METRES		<b>402978</b>	
SURVEY SHEET			