

VERSION	AMENDMENT	AUTHORISED BY	DATE

HELD BY LANDGATE IN DIGITAL FORMAT ONLY
LIMITED IN DEPTH TO 60.96 METRES

**PRELIMINARY ONLY
UNLOGGED VERSION
SUBJECT TO
LANDGATE AUDIT**
This version is
- Current as at 31/08/2018
- Subject to change without notice
- Not intended for design use,
a LANDGATE APPROVED copy
should be obtained for such purposes.

TYPE FREEHOLD S.S.A. YES

PURPOSE SUBDIVISION

PLAN OF
LOTS 14 12-14 13, 14 27-14 39,
14 48-14 52, 14 61-14 68, 15 06-15 11,
9 069, 16 02, 16 03, ROADS AND
RESTRICTIVE COVENANT

FORMER TENURE LOT 9068 ON DP 4 13777
C.T.

LOCAL AUTHORITY CITY OF BUSSELTON

LOCALITY DUNSBOROUGH

D.O.L. FILE

FIELD RECORD 9074.1, 9074.2, 104876

SURVEYOR'S CERTIFICATE - REG 54
I, Casey P. OLIVER
hereby certify that this plan is accurate and is a correct
representation of the -
(a) *survey, and/or
(b) *calculations from measurements recorded in the field records,
[* delete if inapplicable]
undertaken for the purposes of this plan and that it
complies with the relevant written law(s) in relation to
which it is lodged.

LICENSED SURVEYOR DATE

LOGGED
DATE FEE PAID ASSESS No.

I.S.C.

EXAMINED DATE

WESTERN AUSTRALIAN PLANNING COMMISSION
FILE 152810
Delegated under S. 16 P&D Act 2005 DATE



IN ORDER FOR DEALINGS
SUBJECT TO
SUBJECT TO APPROVAL OF DP 4 13777

FOR INSPECTOR OF PLANS AND SURVEYS DATE

APPROVED REG26A (4)
INSPECTOR OF PLANS AND SURVEYS DATE
(S. 18 Licensed Surveyors Act 1909)




DEPOSITED PLAN
4 14 5 10
SHEET 01 OF 02 SHEETS
(PLUS SURVEY SHEETS)
VERSION 1

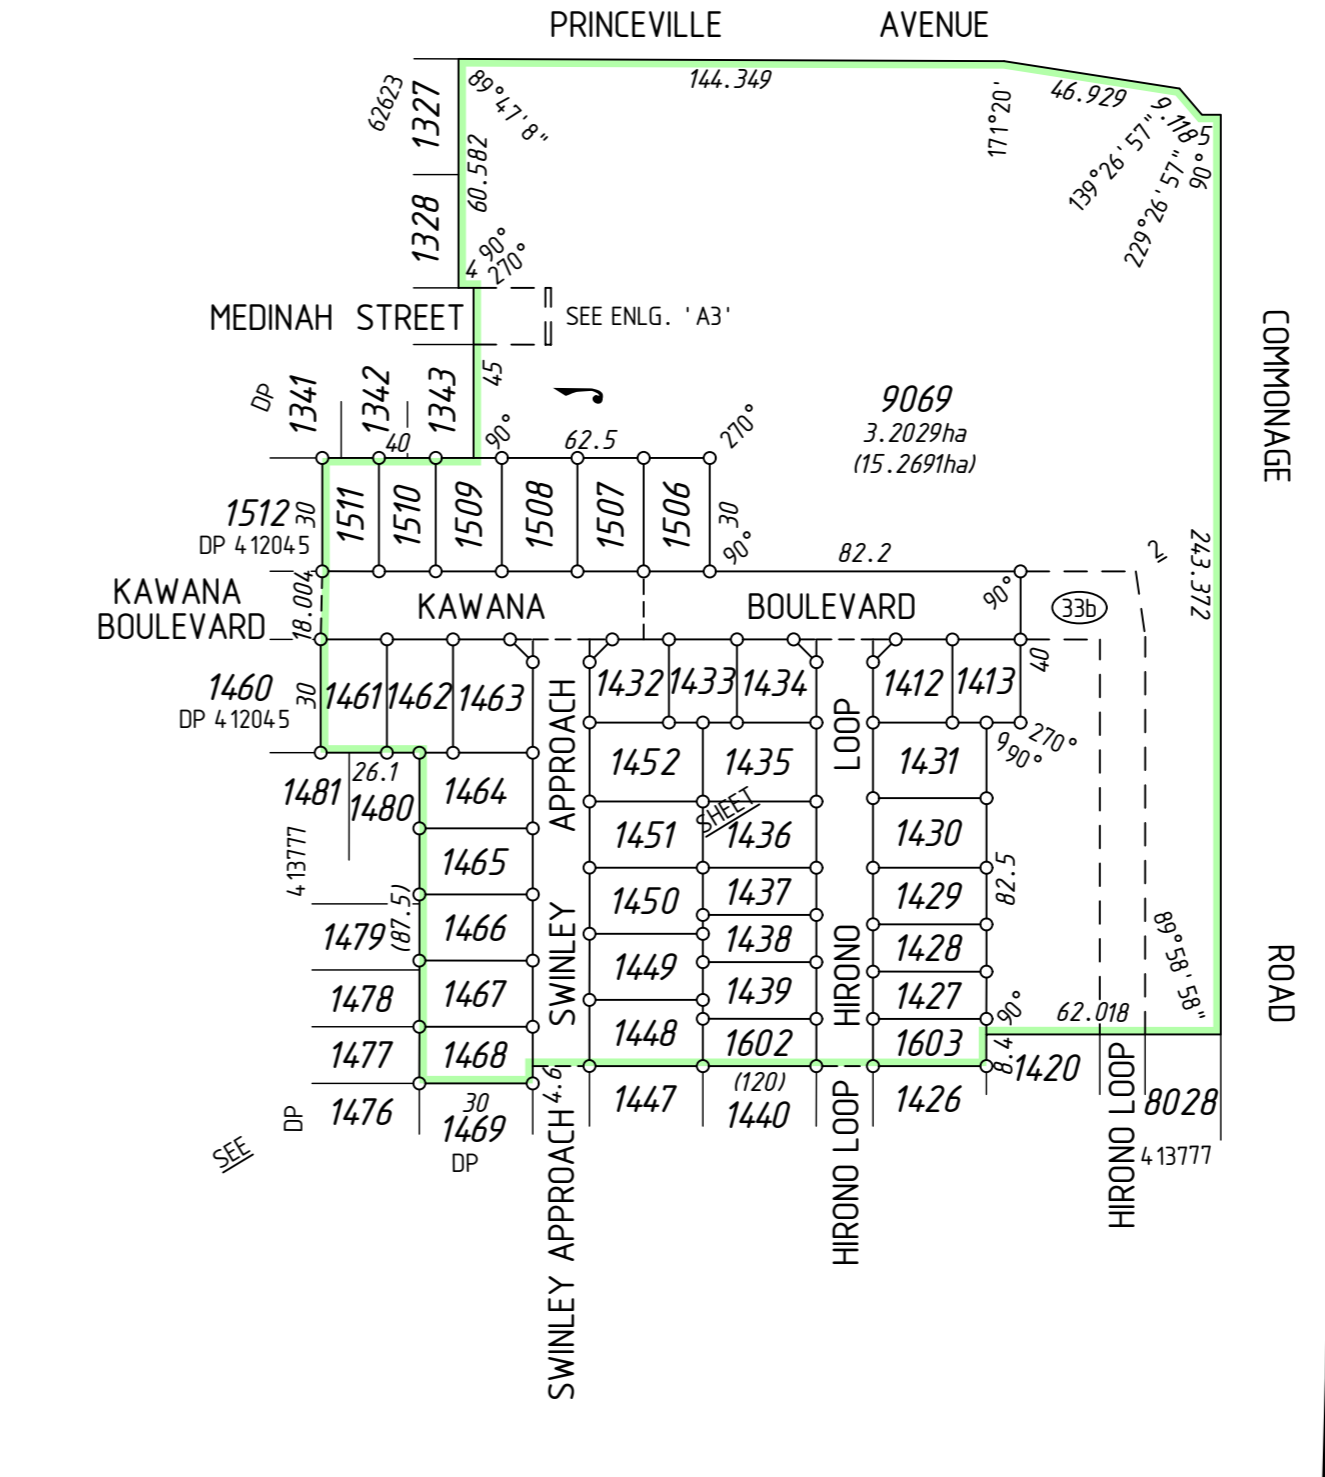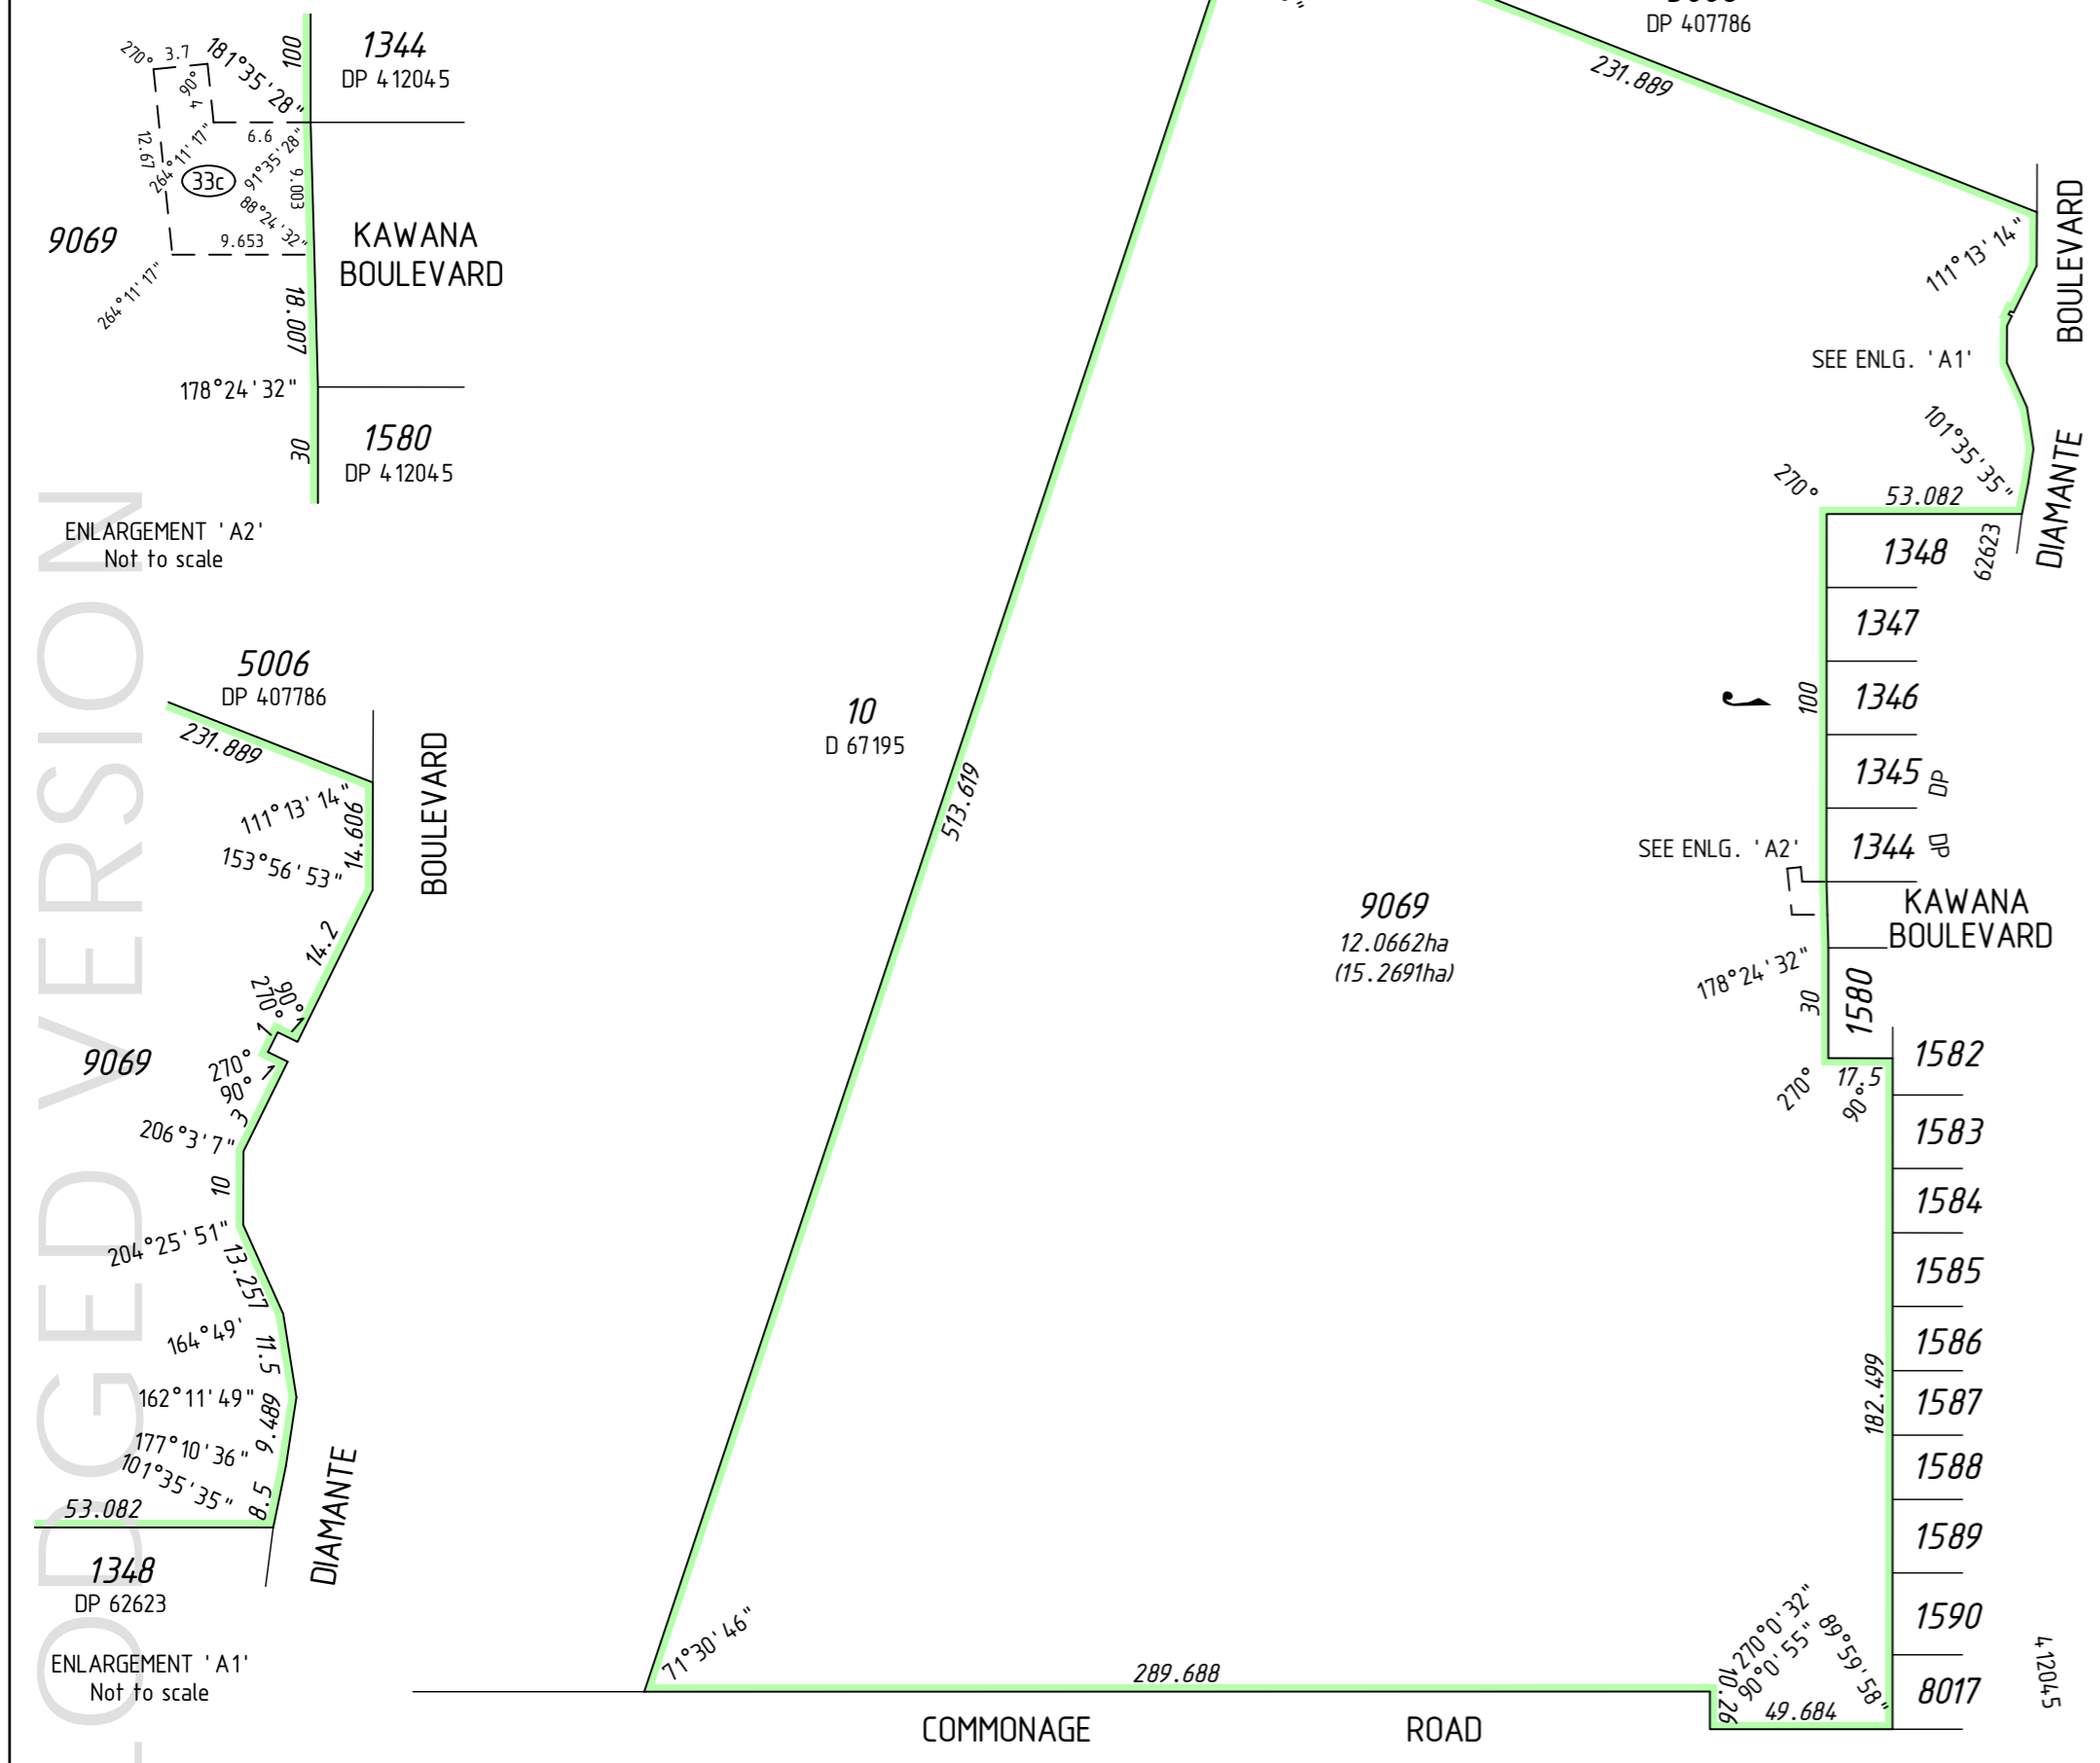

INTERESTS AND NOTIFICATIONS


SUBJECT	PURPOSE	STATUTORY REFERENCE	ORIGIN	LAND BURDENED	BENEFIT TO	COMMENTS
33b) 1	EASEMENT (Sewerage)	SEC 167 OF THE P. & D. ACT REG 33 (b)	DP 62623	LOT 9069	WATER CORPORATION	
33b) 2	EASEMENT (Water Supply)	SEC 167 OF THE P. & D. ACT REG 33 (b)	DP 62623	LOT 9069	WATER CORPORATION	
33c)	EASEMENT (Electricity Supply)	SEC 167 OF THE P. & D. ACT REG 33 (c)	DP 62623	LOT 9069	ELECTRICITY NETWORKS CORPORATION	
33b)	EASEMENT (Sewerage)	SEC 167 OF THE P. & D. ACT REG 33 (b)	THIS PLAN	LOT 9069	WATER CORPORATION	
	RESTRICTIVE COVENANT	SEC 136D OF THE T.L.A.	THIS PLAN & DOC	ALL LOTS EXCEPT 9069	ALL LOTS EXCEPT 9069	
	NOTIFICATION	SEC 70A OF THE T.L.A.	DOC	ALL LOTS EXCEPT 9069		GEOTECHNICAL SOIL RATING
	NOTIFICATION	SEC 165 OF THE P. & D. ACT	DOC	ALL LOTS EXCEPT 9069		MOSQUITO BREEDING AREAS

DRAFT
ALL AREAS AND DIMENSIONS
ARE SUBJECT TO FINAL SURVEY
AND WAPC APPROVAL

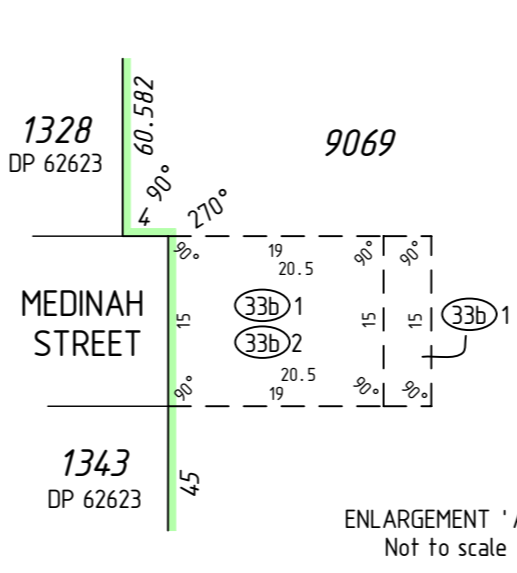

SURVEY CARRIED OUT UNDER REG 26A
SPECIAL SURVEY AREA GUIDELINES
SEE SURVEY SHEETS FOR SURVEY INFORMATION

USE ONLY THE SURVEY SHEET/S WHEN DETERMINING
THE TRUE FINAL POSITION AND TYPE OF ALL SURVEY
MARKS PLACED PERTAINING TO THIS PLAN.

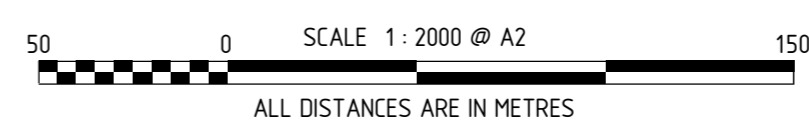

MNG
MC MULLEN NOLAN GROUP
PO Box 1233, Bunbury W.A. 6231
Tel: (08) 6316 2120
Fax: (08) 6436 1500
Email: info@mngsurvey.com.au
MNG Ref : 98313dp-249c - Stage 21 - DP4.14.510.CSD

UNLODGED VERSION


UNLODGED VERSION

SEE SHEET 1


FOR HEADING SEE SHEET 1

SEE SHEET 1

FOR INTERESTS AND NOTIFICATIONS SEE SHEET A

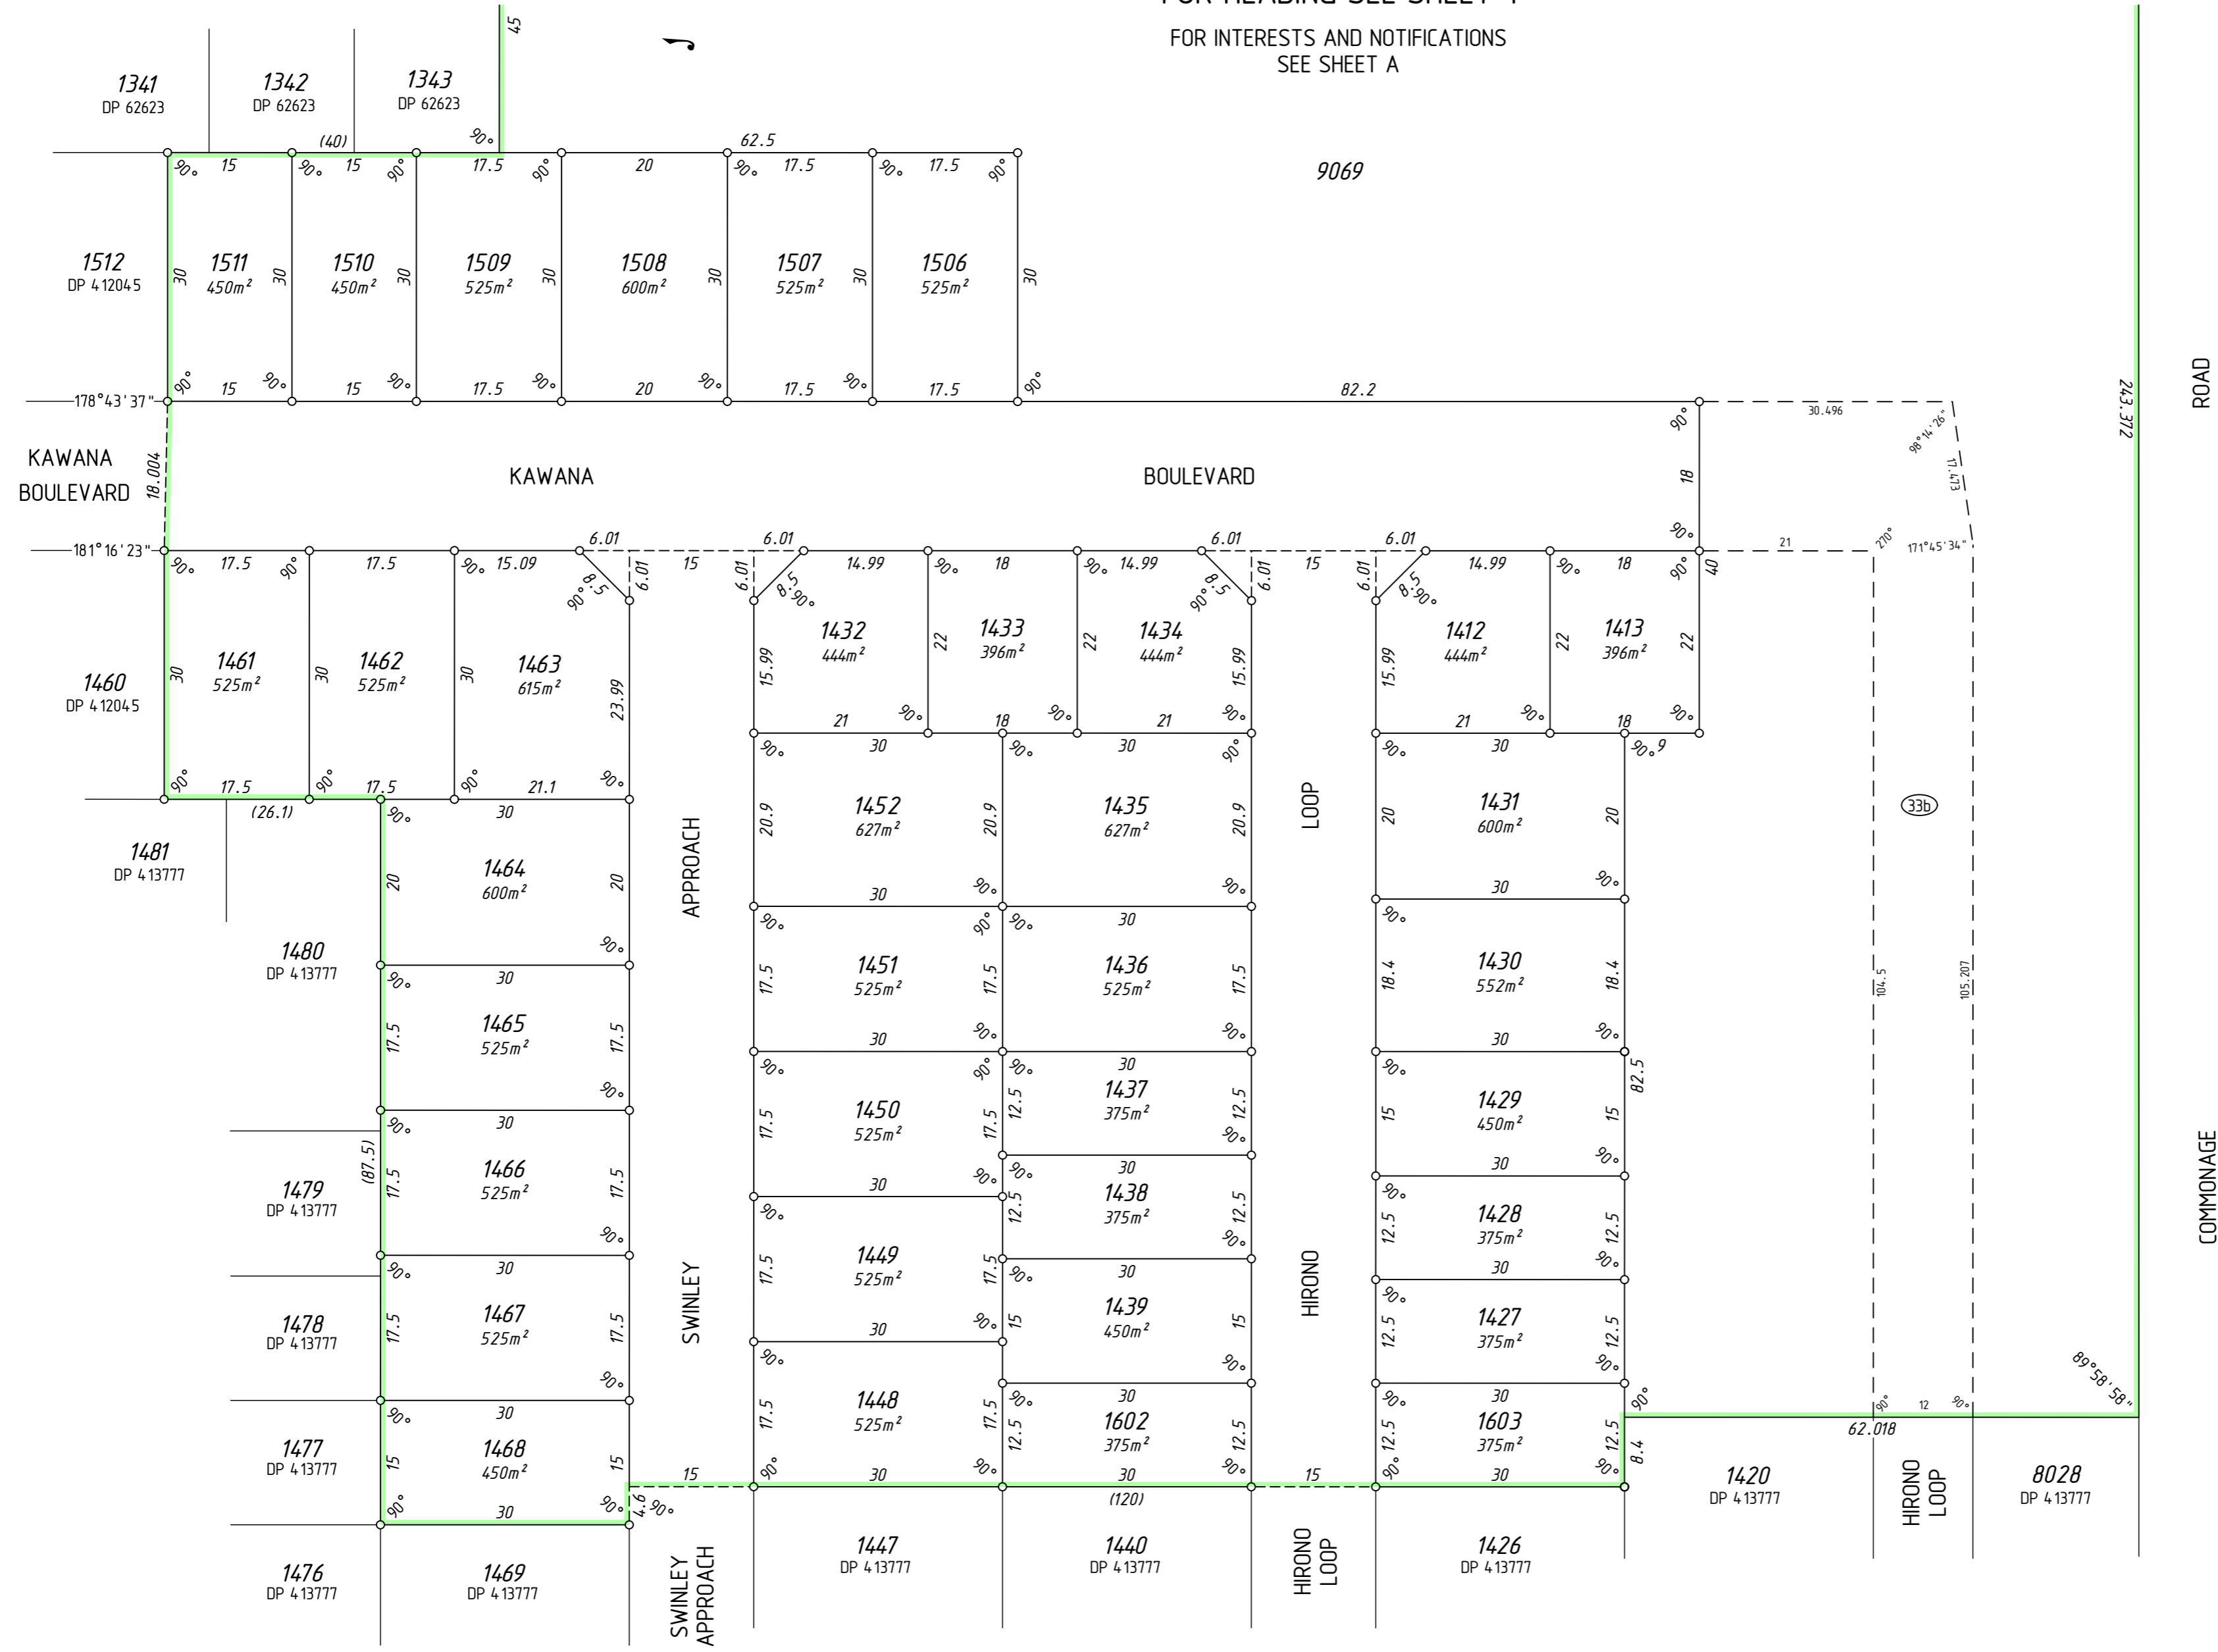

SURVEY CARRIED OUT UNDER REG 26A
 SPECIAL SURVEY AREA GUIDELINES
 SEE SURVEY SHEETS FOR SURVEY INFORMATION
 USE ONLY THE SURVEY SHEET/S WHEN DETERMINING
 THE TRUE FINAL POSITION AND TYPE OF ALL SURVEY
 MARKS PLACED PERTAINING TO THIS PLAN.

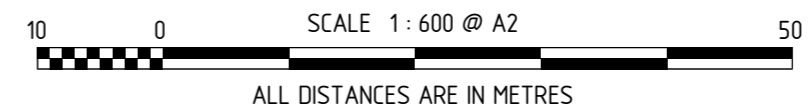

MNG
 MNG Ref : 98313dp-249c - Stage 22 - DP414510.CSD

LICENSED SURVEYOR _____ DATE _____

GOVERNMENT OF WESTERN AUSTRALIA
 Landgate

DEPOSITED PLAN
4 14 5 10
 SHEET 02 OF 02 SHEETS
 VERSION 1

UNLODGED VERSION
 HELD BY LANDGATE IN DIGITAL FORMAT ONLY

FOR HEADING SEE SHEET 1

UNLODGED VERSION

PRELIMINARY ONLY
UNLODGED VERSION
SUBJECT TO
LANDGATE AUDIT

This version is
- Current as at 31/08/2018
- Subject to change without notice
- Not intended for design use,
a LANDGATE APPROVED copy
should be obtained for such purposes.

UNLODGED VERSION

UNLODGED VERSION

THIS SURVEY SHEET WILL BE
REPLACED BY THE SURVEY DATA



MNG Ref: 98313dp-249c



GOVERNMENT OF
WESTERN AUSTRALIA



DEPOSITED PLAN

4 14 5 10

SURVEY SHEET

UNLODGED VERSION

HELD BY LANDGATE IN DIGITAL FORMAT ONLY