


VERSION	AMENDMENT	AUTHORISED BY	DATE

DRAFT
ALL AREAS AND DIMENSIONS
ARE SUBJECT TO FINAL SURVEY
AND WAPC APPROVAL

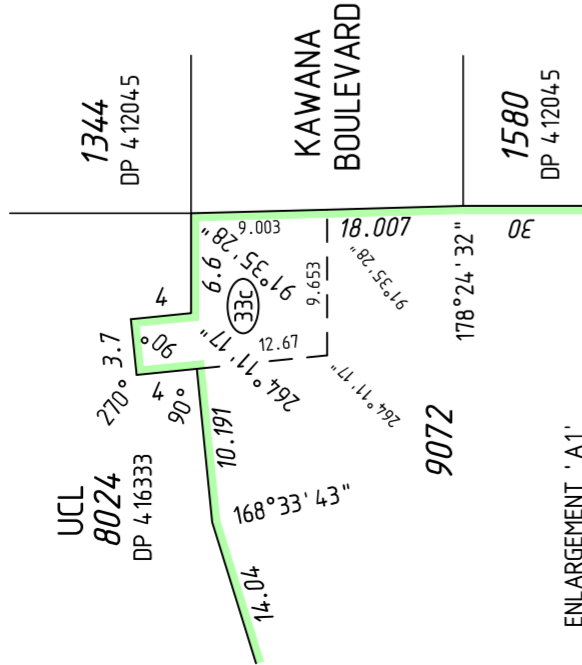

ENLARGEMENT 'A1'
 Not to scale


HELD BY LANDGATE IN DIGITAL FORMAT ONLY
 LIMITED IN DEPTH TO 60.96 METRES

UNLODGED VERSION

PRELIMINARY ONLY
UNLODGED VERSION
SUBJECT TO
LANDGATE AUDIT

This version is
 - Current as at: 25/03/2019
 - Subject to change without notice
 - Not intended for design use.
 - THIS DRAWING IS A COPY
 - All rights reserved. No part of this copy should be obtained for other purposes.

AMENDMENTS TABLE		
Revision	Description	Date
A	Initial Issue	13/08/2018
B	Add Padmount Site to POS	03/12/2018
C	Amend Lots 1415-1419 and add Lot 1604	24/01/2019
D	Amend DP415225 to follow DP416333	31/01/2019
E	Remove Lots 1497, 1498, 1516 and 1533	25/03/2019

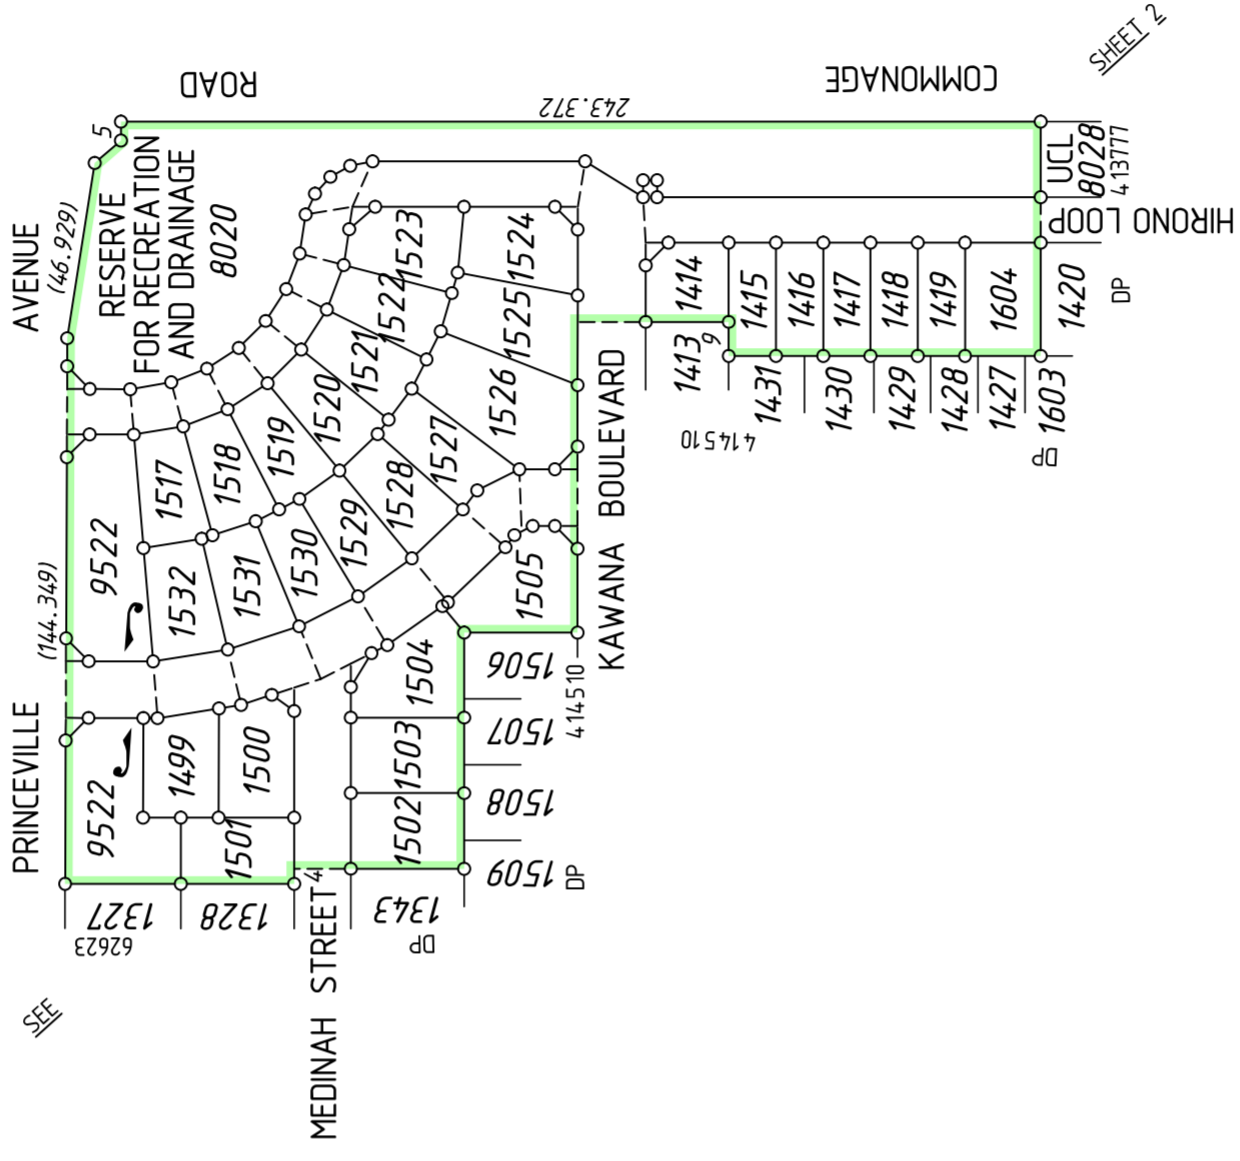

INTERESTS AND NOTIFICATIONS

SUBJECT	PURPOSE	STATUTORY REFERENCE	ORIGIN	LAND BURDENED	BENEFIT TO	COMMENTS
LOT 9072	EASEMENT	SEC 167 OF THE P. & D. ACT REG 33 (c)	DOC M657545	LOT 5001 ON DP 414813	LOT 9072	
LOT 9072	EASEMENT	SEC 167 OF THE P. & D. ACT REG 33 (c)	DOC M657546	LOT 5001 ON DP 414813	LOT 9072	
(33E)	EASEMENT (Electricity Supply)	SEC 167 OF THE P. & D. ACT REG 33 (c)	DP 62623	LOT 9072	ELECTRICITY NETWORKS CORPORATION	
LOT 8020	RESTRICTIVE COVENANT	SEC 136D OF THE T. L. A.	THIS PLAN & DOC	ALL LOTS EXCEPT 8020, 9072 & 9522	ALL LOTS EXCEPT 8020, 9072 & 9522	
	RESERVE FOR RECREATION AND DRAINAGE	VESTS IN THE CROWN UNDER SEC 152 OF THE P. & D. ACT	THIS PLAN			
	NOTIFICATION	SEC 70A OF THE T. L. A.	DOC	ALL LOTS EXCEPT 8020, 9072 & 9522	ALL LOTS EXCEPT 8020, 9072 & 9522	GEOTECHNICAL SOIL RATING MOSQUITO BREEDING AREAS
	NOTIFICATION	SEC 165 OF THE P. & D. ACT	DOC	ALL LOTS EXCEPT 8020, 9072 & 9522	ALL LOTS EXCEPT 8020, 9072 & 9522	

SURVEY CARRIED OUT UNDER REG 26A
 SPECIAL SURVEY AREA GUIDELINES
 SEE SURVEY SHEETS FOR SURVEY INFORMATION
 USE ONLY THE SURVEY SHEET/S WHEN DETERMINING
 THE TRUE FINAL POSITION AND TYPE OF ALL SURVEY
 MARKS PLACED PERTAINING TO THIS PLAN.



MNG
 MCGILL NOLAN GROUP
 PO Box 1233, Bunbury W.A. 6231
 Tel: (08) 6516 2120
 Fax: (08) 6516 2120
 Email: info@mngsurvey.com.au

MNG Ref : 99313dp-257e - Stage 23 - DP415225.CSD

TYPE	FREEHOLD	S.S.A.	YES
PURPOSE	SUBDIVISION		
PLAN OF	LOTS 14, 14-19, 14-99-1505, 15-17-1532, 1604, 8020, 9072, 9522, ROADS AND RESTRICTIVE COVENANT		
FORMER TENURE	LOT 9071 ON DP 416333 C.T.		
LOCAL AUTHORITY	CITY OF BUSSELTON		
LOCALITY	DUNSBOROUGH		
D.O.L. FILE	90741, 90742, 104876		
FIELD RECORD	SURVEYOR'S CERTIFICATE - REG 54 Casey P. OLIVER hereby certify that this plan is accurate and is a correct representation of the - (a) *survey, and/or (b) *calculations from measurements recorded in the field records, [*delete if inapplicable] undertaken for the purposes of this plan and that it complies with the relevant written law(s) in relation to which it is lodged.		
LICENSED SURVEYOR	LOGGED	DATE	
DATE	FEE PAID	ASSESS No.	
I.S.C.	EXAMINED		
DATE			
WESTERN AUSTRALIAN PLANNING COMMISSION	FILE 152810		
Delegated under S. 16 P&D Act 2005	DATE		
SUBJECT TO	IN ORDER FOR DEALINGS		
FOR INSPECTOR OF PLANS AND SURVEYS	APPROVED	REG26A (4)	
INSPECTOR OF PLANS AND SURVEYS (S. 18 Licensed Surveyors Act 1909)	DATE		



DEPOSITED PLAN
4 15225
 SHEET 01 OF 02 SHEETS
 (PLUS SURVEY SHEET(S))
 VERSION 1


PRELIMINARY ONLY
UNLOGGED VERSION
SUBJECT TO
LANDGATE AUDIT

This version is
- Current as at: 25/03/2019
- Subject to change without notice
- Not intended for design use,
a LANDGATE APPROVED copy
should be obtained for such purposes.

FOR HEADING SEE SHEET 1
FOR INTERESTS AND NOTIFICATIONS
SEE SHEET 1

SEE SHEET 01 FOR AMENDMENTS TABLE


SURVEY CARRIED OUT UNDER REG 26A
SPECIAL SURVEY AREA GUIDELINES
SEE SURVEY SHEETS FOR SURVEY INFORMATION
USE ONLY THE SURVEY SHEET/S WHEN DETERMINING
THE TRUE FINAL POSITION AND TYPE OF ALL SURVEY
MARKS PLACED PERTAINING TO THIS PLAN.

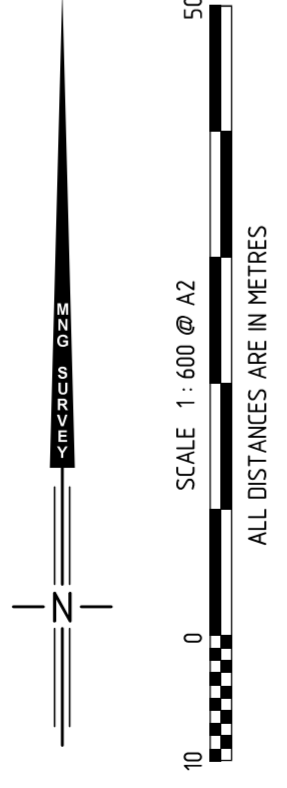

DRAFT
ALL AREAS AND DIMENSIONS
ARE SUBJECT TO FINAL SURVEY
AND WAPC APPROVAL

PRINCEVILLE

AVENUE

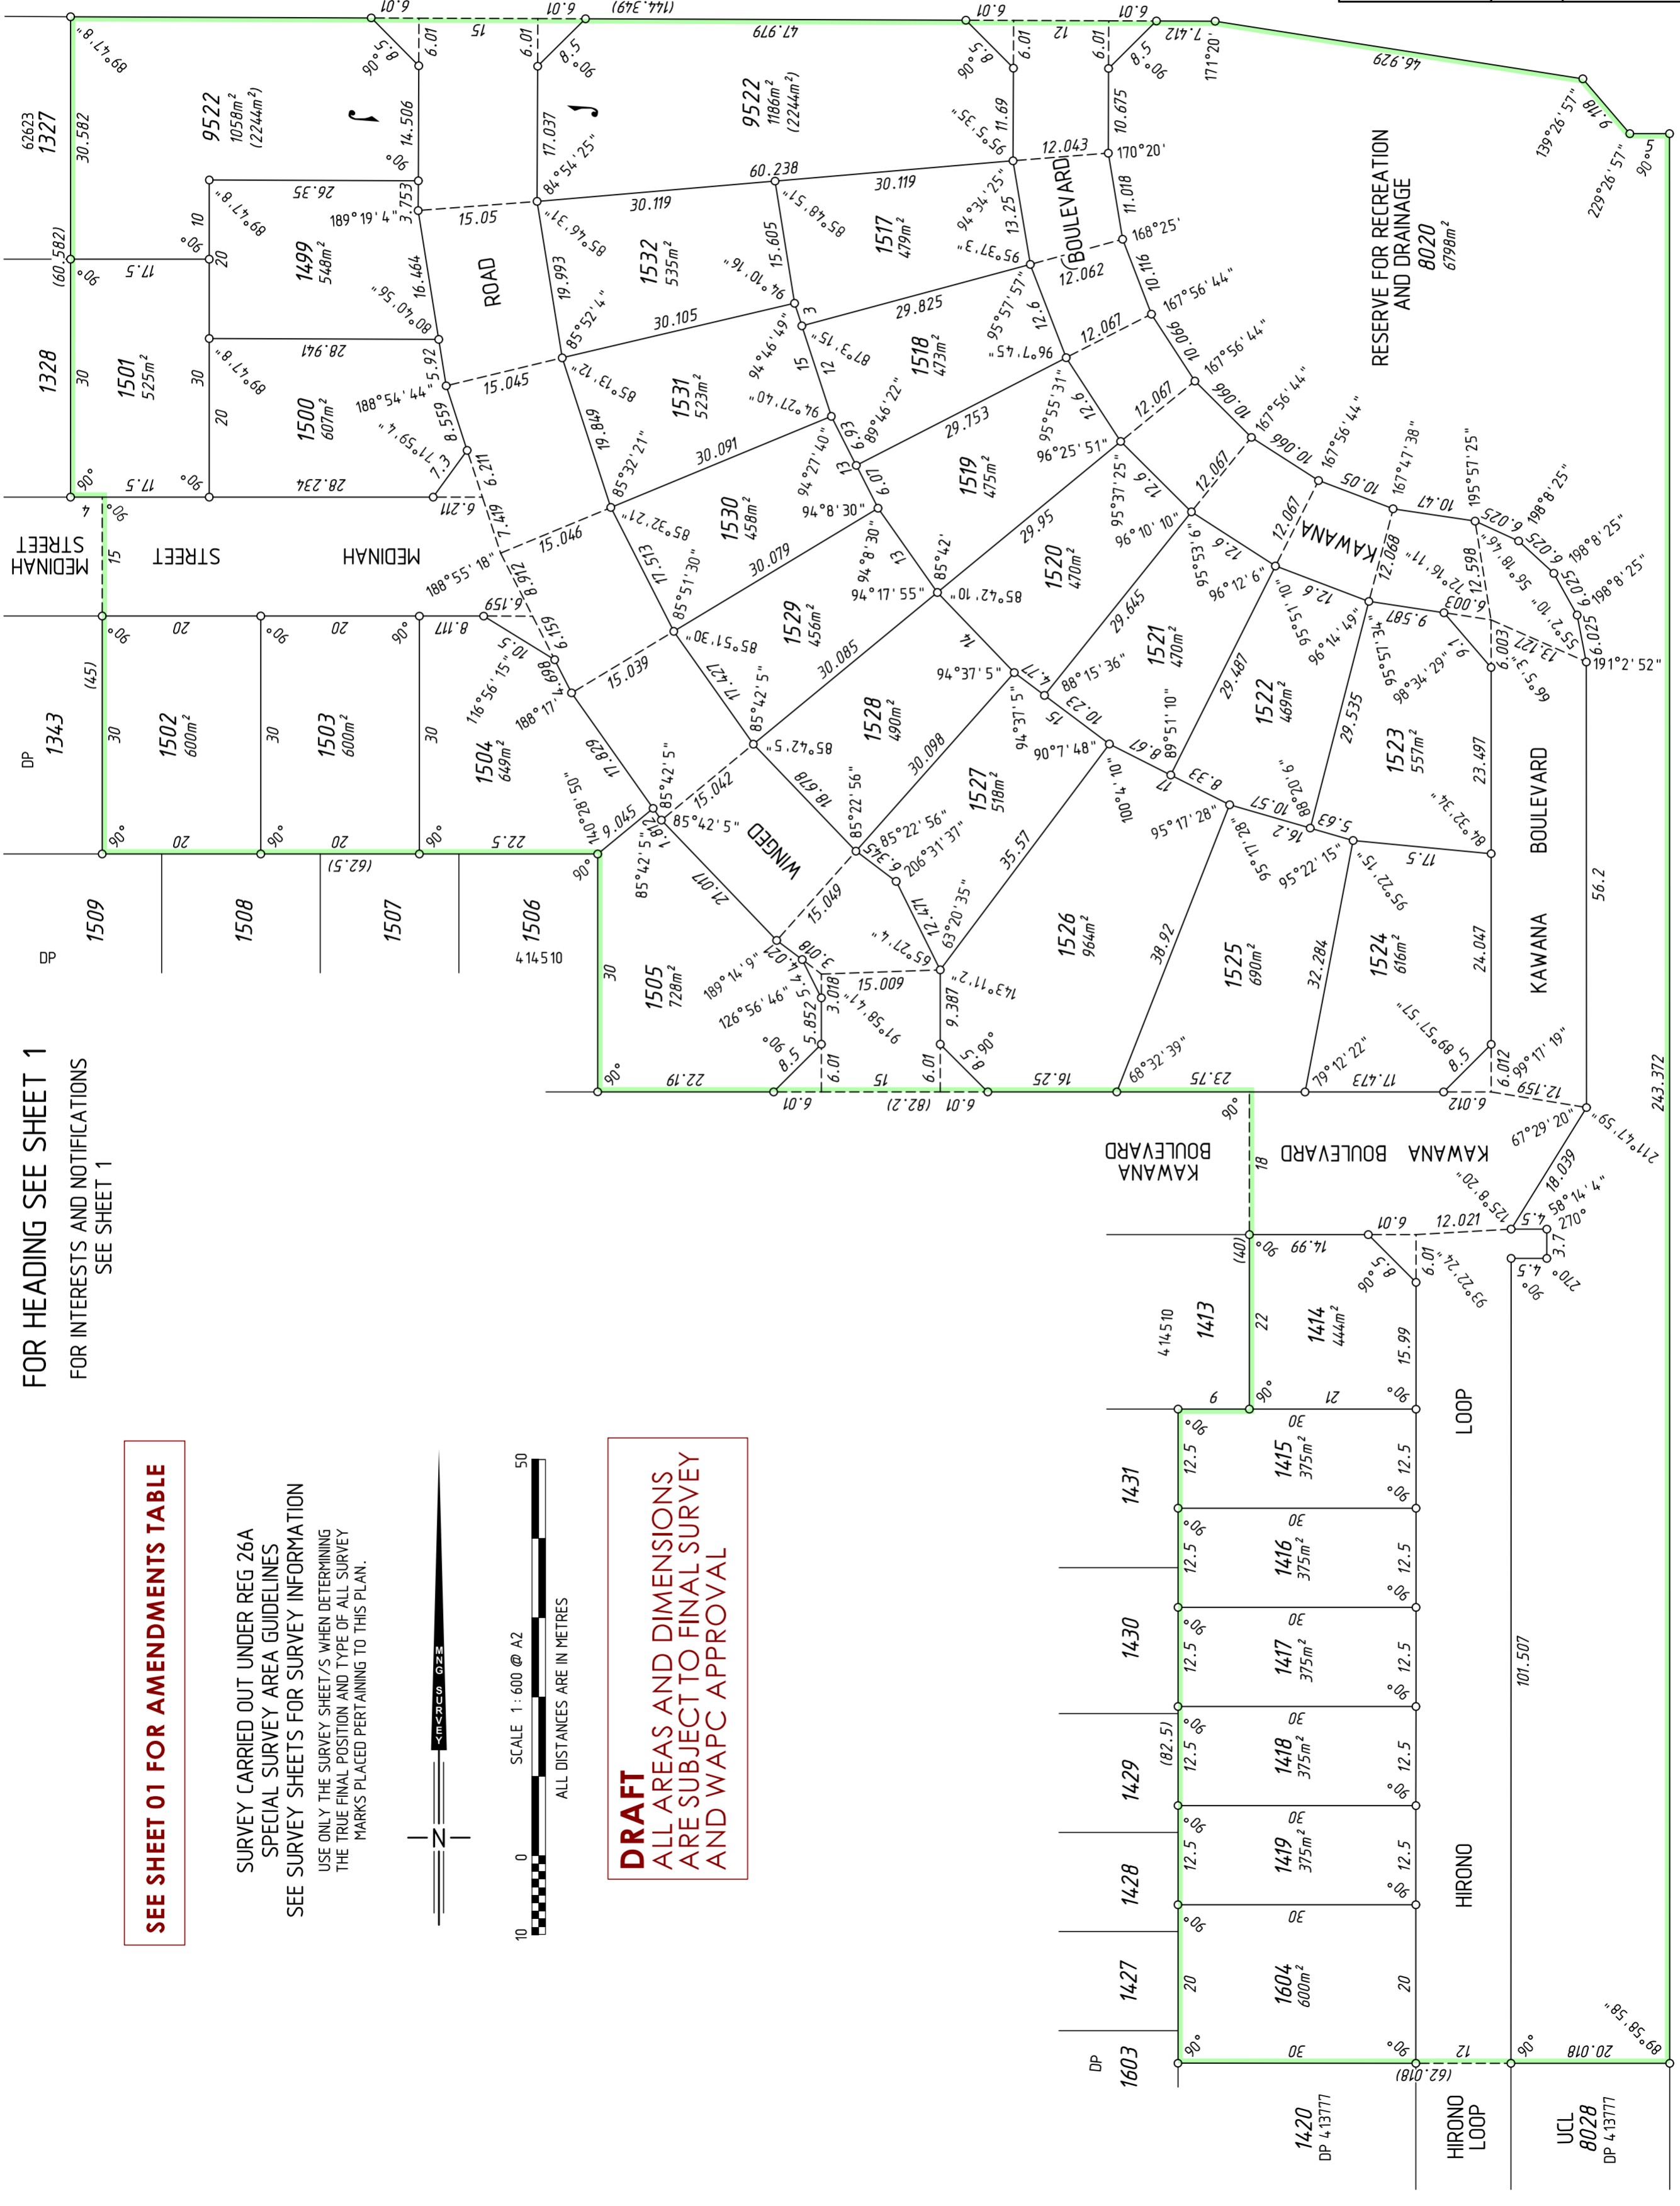

MNG Ref: 98313dp-257e - Stage 23 - DP 415225.CSD

LICENSED SURVEYOR DATE



DEPOSITED PLAN
4 15225
SHEET 02 OF 02 SHEETS
VERSION 1

UNLOGGED VERSION

HELD BY LANDGATE IN DIGITAL FORMAT ONLY